

STANDARD TAXI ROUTES



INBOUND TAXI ROUTES - LANDING RUNWAY 01L

ELEVATIONS IN METRES  
BEARINGS ARE MAGNETIC  
MAG 0° 35' W (2025)  
ANNUAL CHANGE 0" 4" W

**LEGEND**

AERODROME REFERENCE POINT (ARP)	13 41 08.69 N 100 44 56.24 E	
BUILDING OR LARGE STRUCTURE		
TAXI ROUTES		
TAXI HOLDING POSITION		
TAXIWAY IDENTIFICATION		
ROAD		
CONCOURSE		
CLOSED		

TAXIWAYS 30 m WEDE  
BEARING STRENGTH PCN 137/FD/X/T  
TAXIWAY EDGE LIGHTS ON ALL TAXIWAYS  
TAXIWAY CENTRE LIGHTS ON ALL TAXIWAYS

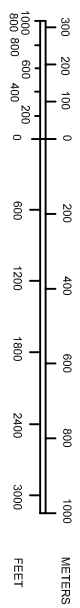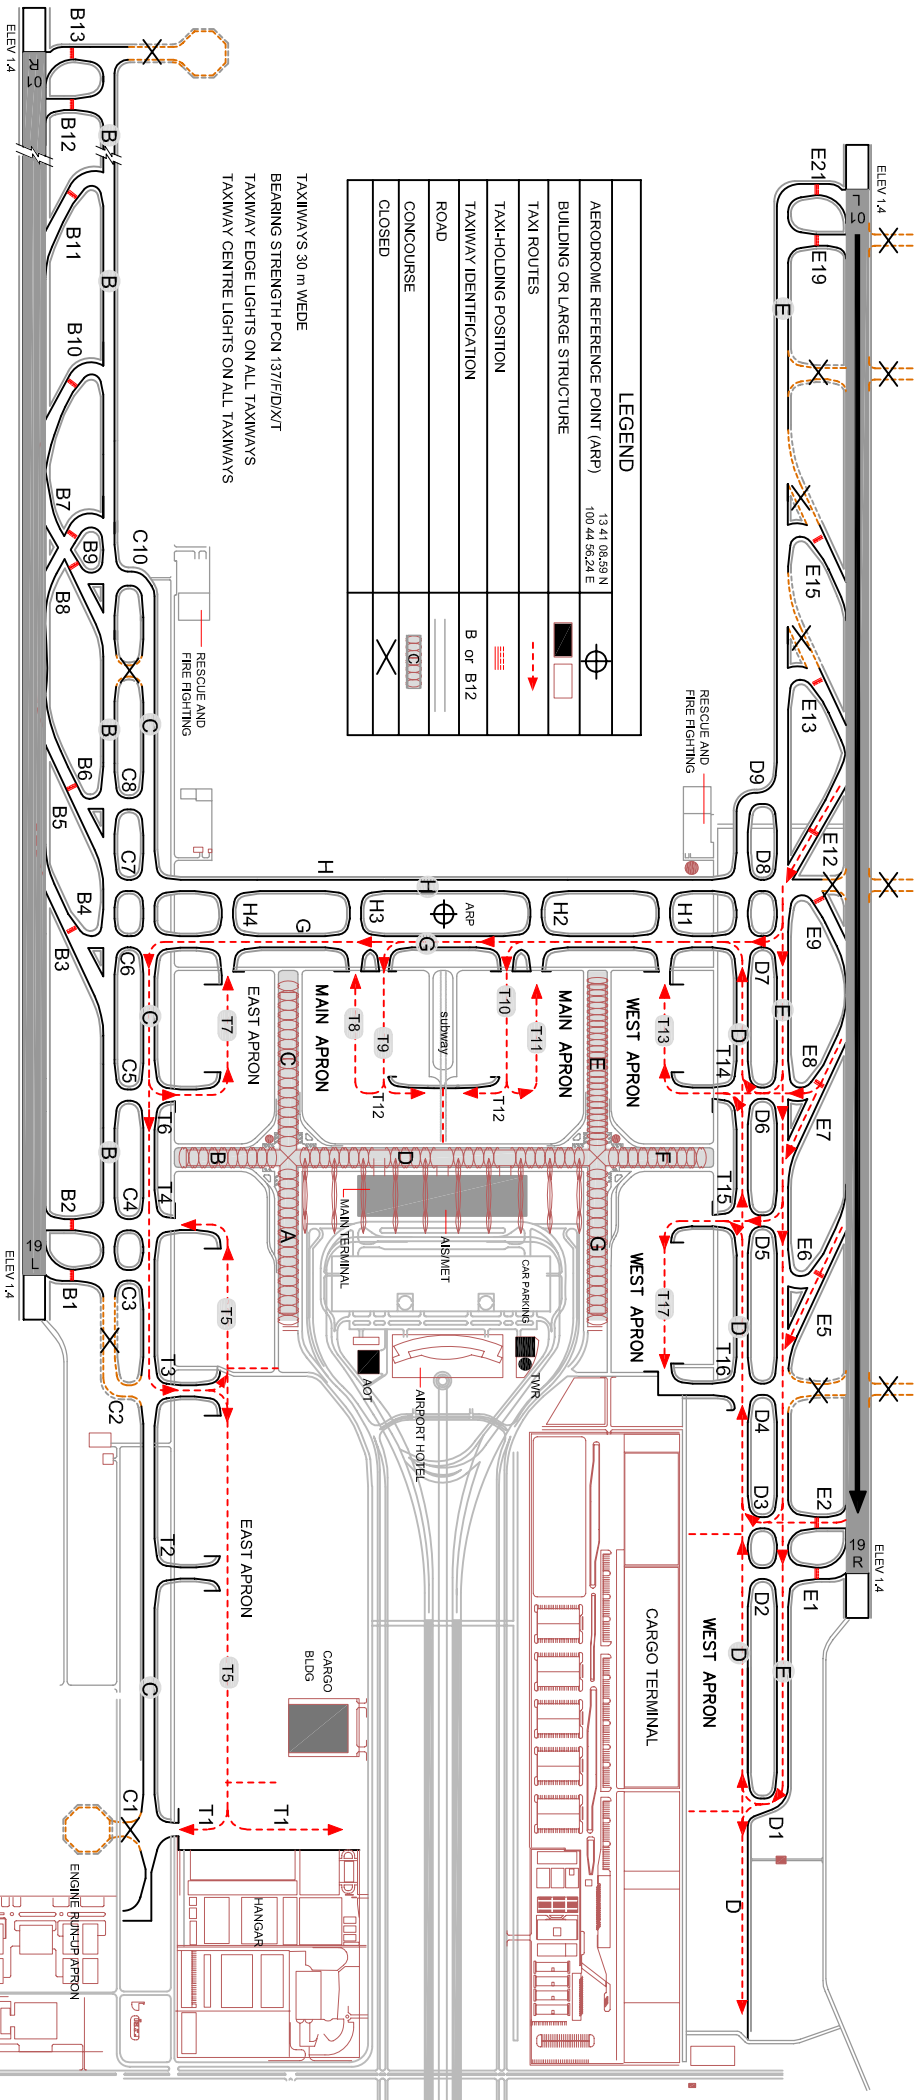

APRON ELEV  
1.8 m (5.9 ft)

TWR FREQ 119.0 ( RWY 19R/01L )  
TWR FREQ 118.2 ( RWY 19L/01R )

GND FREQ 121.95 ( WEST APRON )  
GND FREQ 121.75 ( MAIN APRON )  
GND FREQ 121.65 ( EAST APRON )


**BANGKOK / Suvarnabhumi International**

ELEVATIONS IN METRES  
BEARINGS ARE MAGNETIC

*MAGNETIC VARIATION*  
1985  
ANNUAL CHANGE 0° 4' W

STANDARD TAXI ROUTES

INBOUND TAXI ROUTES - LANDING RUNWAY 01R

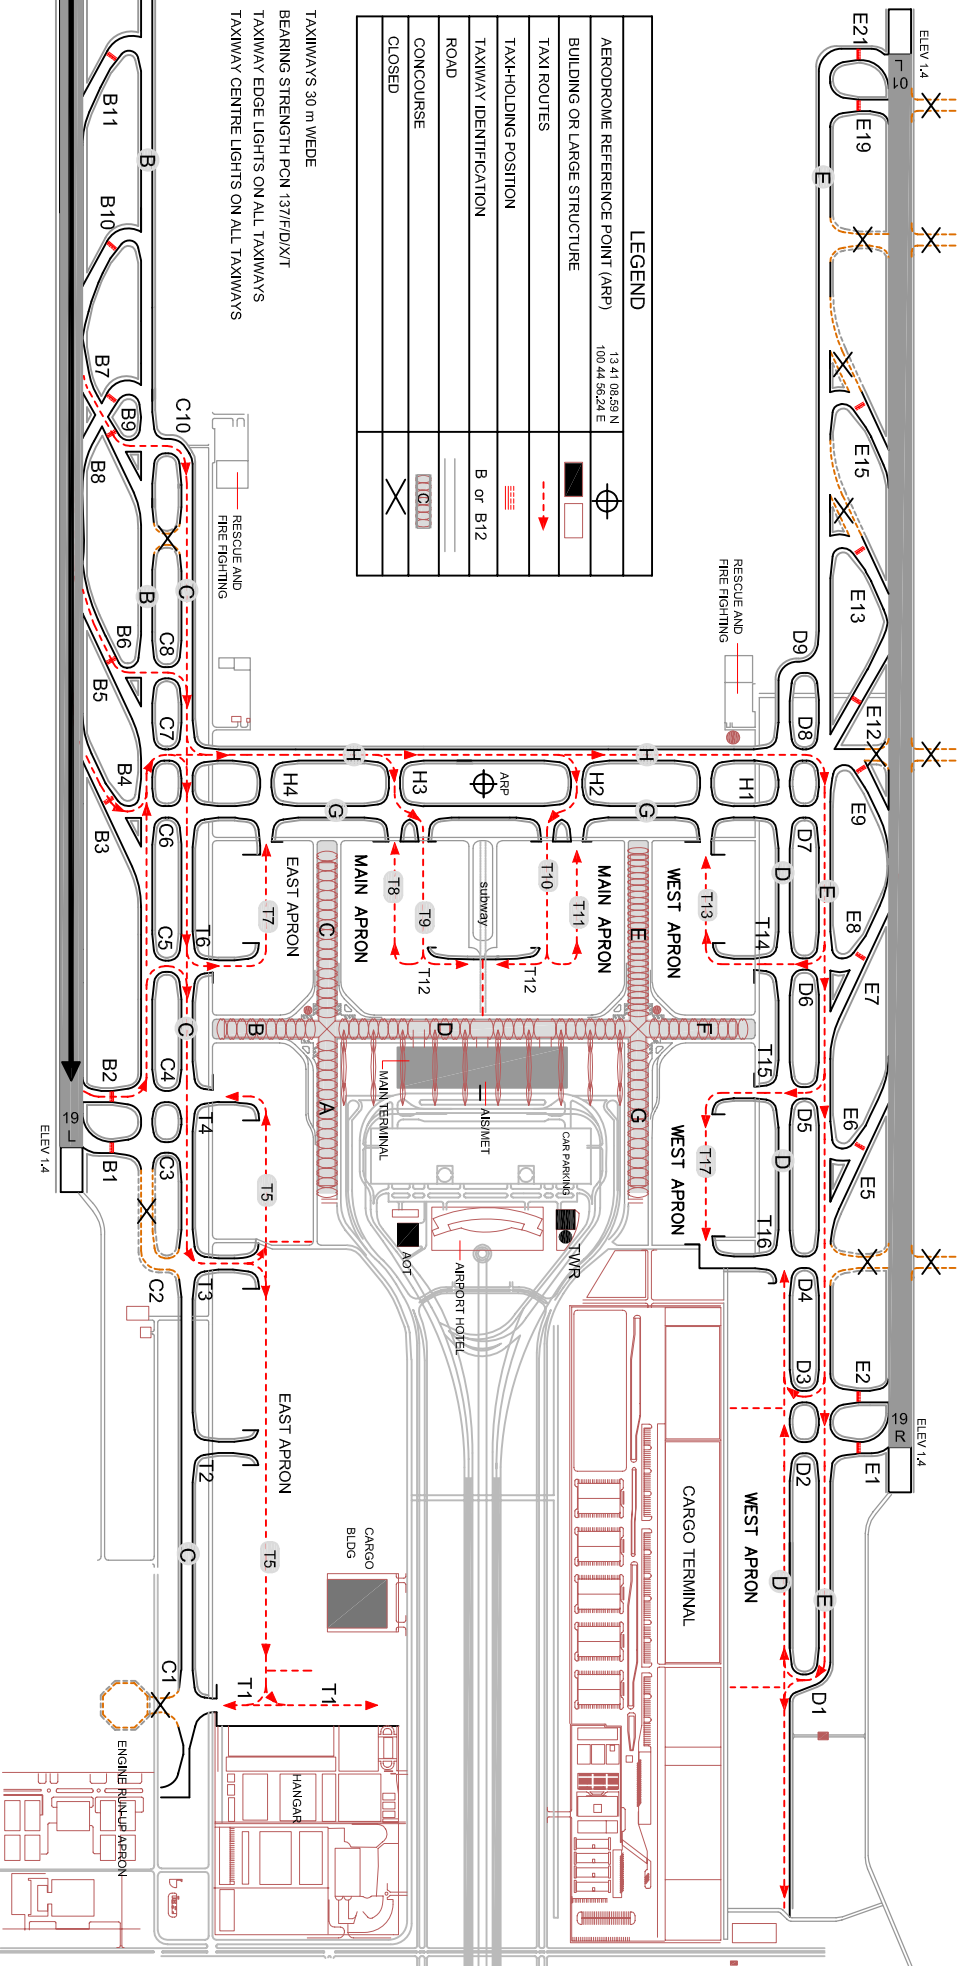

**LEGEND**

AERODROME REFERENCE POINT (ARP)	13 41 08.59 N 100 44 56.24 E
BUILDING OR LARGE STRUCTURE	[Symbol]
TAXI ROUTES	[Symbol]
TAXI HOLDING POSITION	[Symbol]
TAXIWAY IDENTIFICATION	B or B12
ROAD	[Symbol]
CONCOURSE	[Symbol]
CLOSED	[Symbol]

TAXIWAYS 30 m WIDE  
BEARING STRENGTH PCN 137/F/D/X/T  
TAXIWAY EDGE LIGHTS ON ALL TAXIWAYS  
TAXIWAY CENTRE LIGHTS ON ALL TAXIWAYS

RESCUE AND  
FIRE FIGHTING




STANDARD TAXI ROUTES



INBOUND TAXI ROUTES - LANDING RUNWAY 19L

ELEVATIONS IN METRES  
BEARINGS ARE MAGNETIC

VAR  $0^{\circ} 30' W$  (2005)  
ANNUAL CHANGE  $0^{\circ} 4' W$

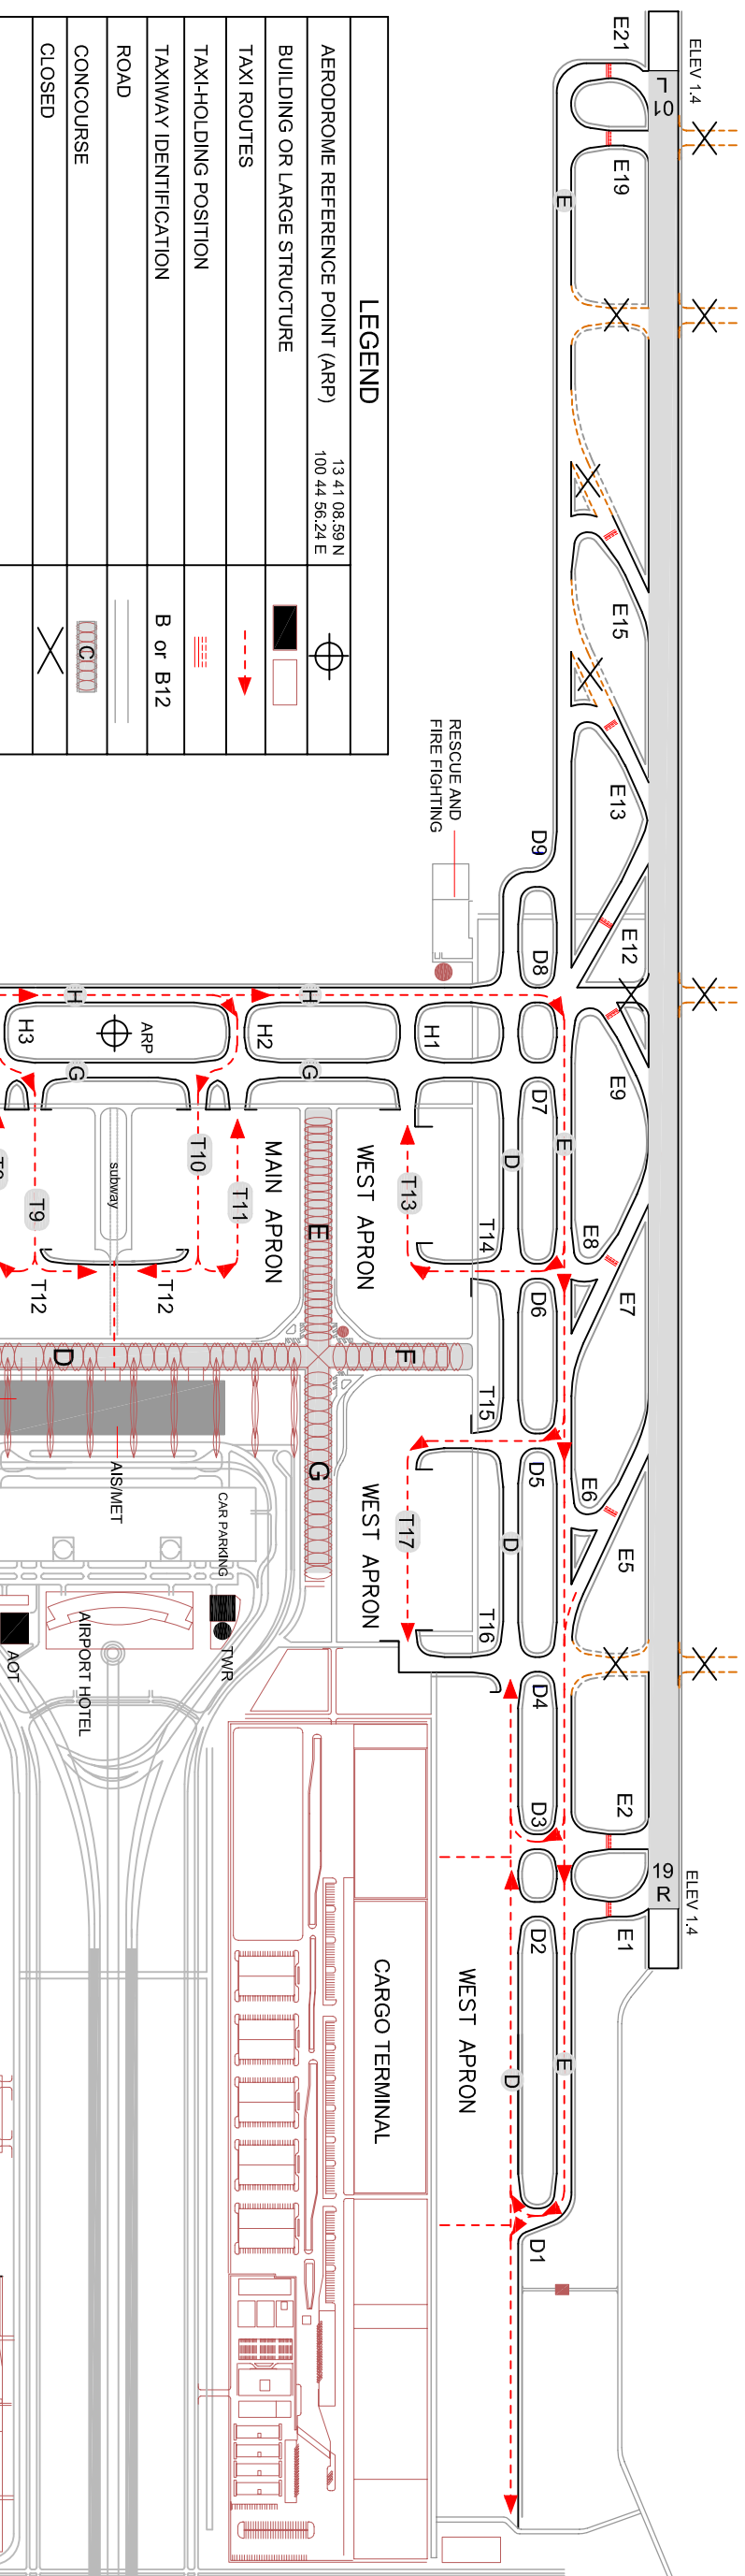

TAXIWAYS 30 m WEDE  
BEARING STRENGTH PCN 137/F/D/XT  
TAXIWAY EDGE LIGHTS ON ALL TAXIWAYS  
TAXIWAY CENTRE LIGHTS ON ALL TAXIWAYS

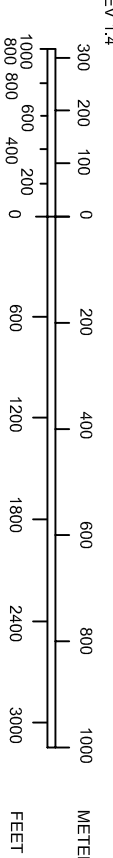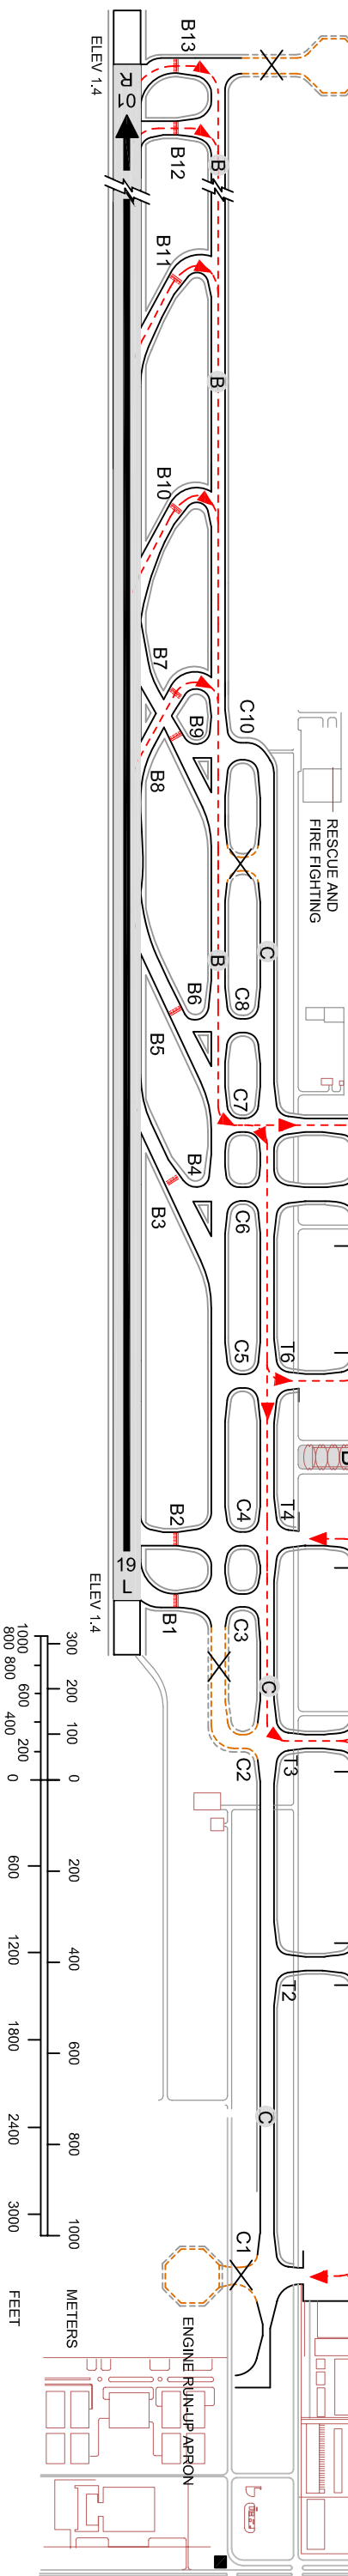

STANDARD TAXI ROUTES


INBOUND TAXI ROUTES - LANDING RUNWAY 19R

ELEVATIONS IN METRES  
BEARINGS ARE MAGNETIC  
ANNUAL CHANGE 0° 4' W

**LEGEND**


AERODROME REFERENCE POINT (ARP)	13 41 08.59 N 100 44 58.24 E
BUILDING OR LARGE STRUCTURE	[Symbol]
TAXI ROUTES	[Symbol]
TAXI-HOLDING POSITION	[Symbol]
TAXIWAY IDENTIFICATION	B or B12
ROAD	[Symbol]
CONCOURSE	[Symbol]
CLOSED	[Symbol]

TAXIWAYS 30 m WEDE  
BEARING STRENGTH PON 137/E/DXT  
TAXIWAY EDGE LIGHTS ON ALL TAXIWAYS  
TAXIWAY CENTRE LIGHTS ON ALL TAXIWAYS

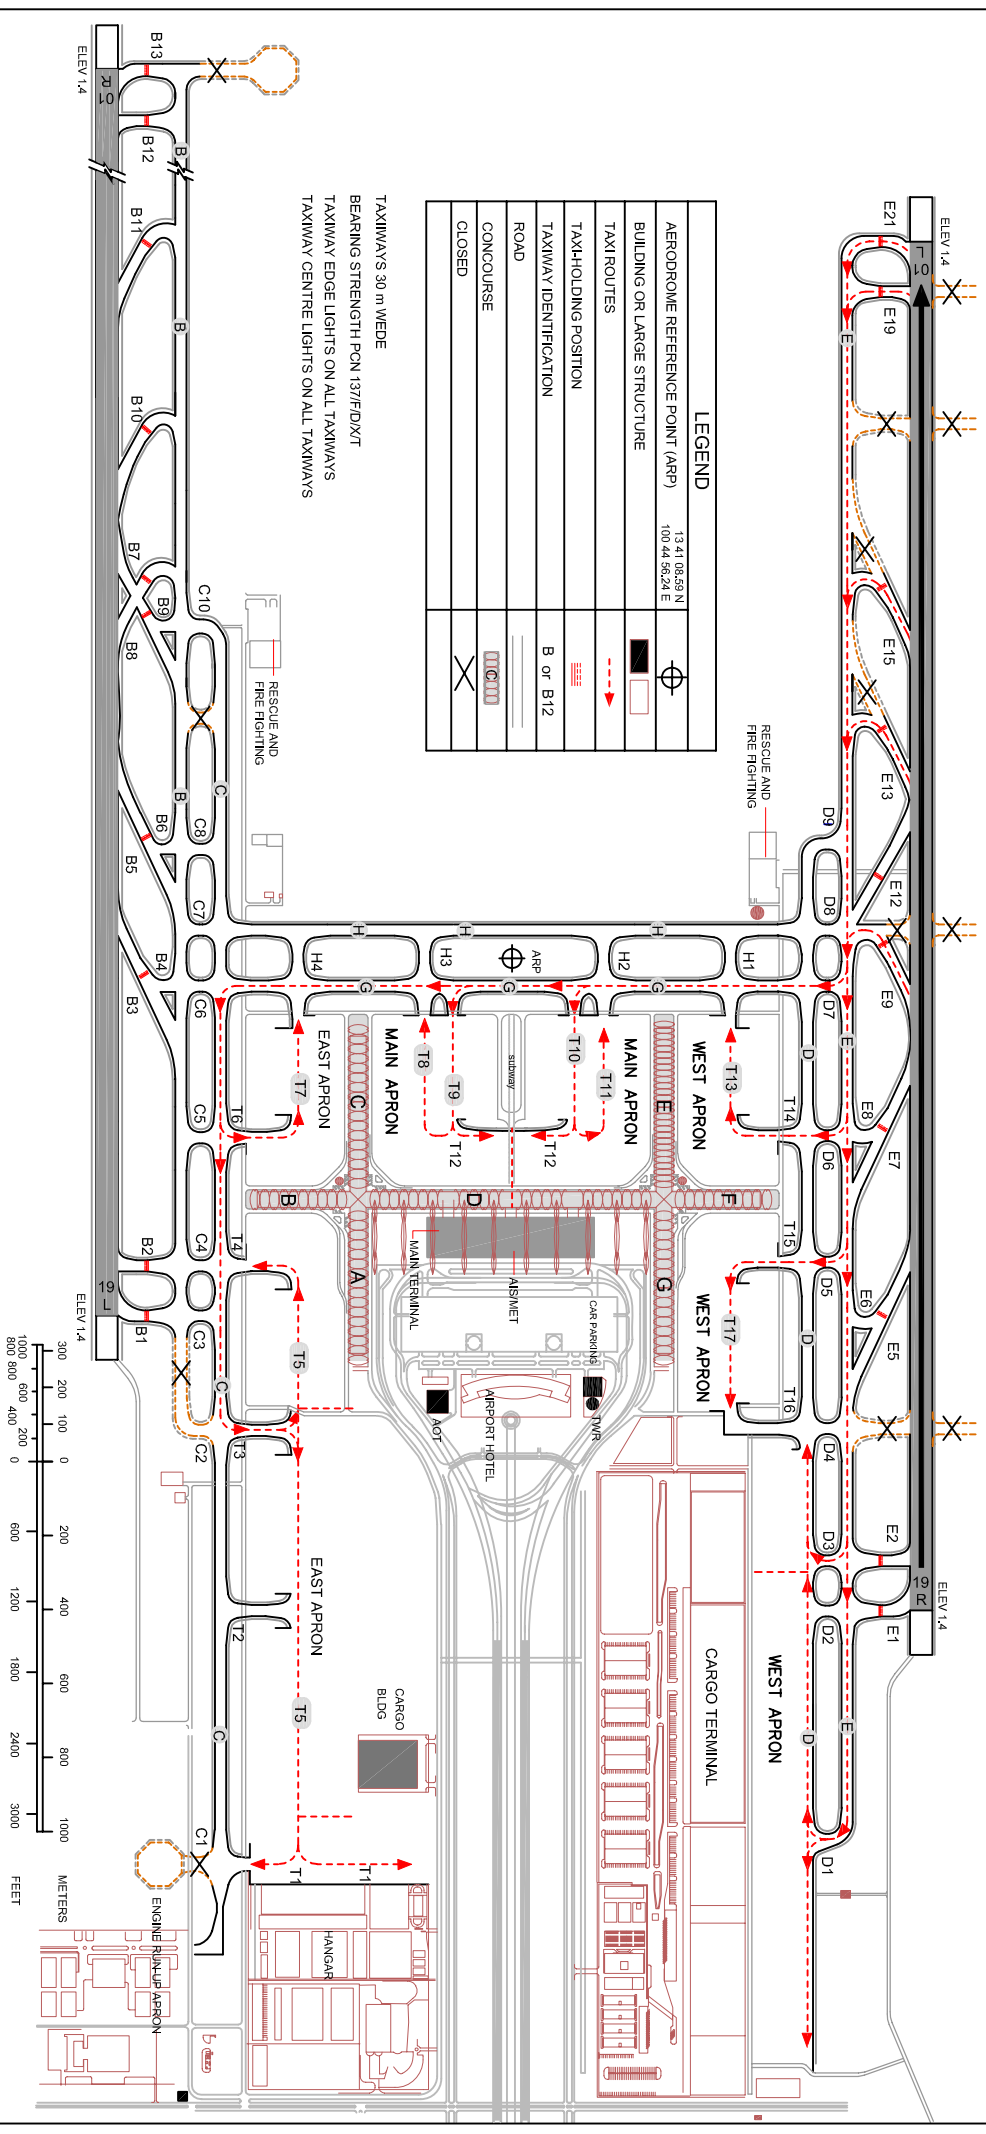


OUTBOUND TAXI ROUTES - TAKE - OFF RUNWAY 01L

ELEVATIONS IN METRES  
BEARINGS ARE MAGNETIC  
MAP © 30 M (GND)  
ANNUAL CHANGE 0° 4' W

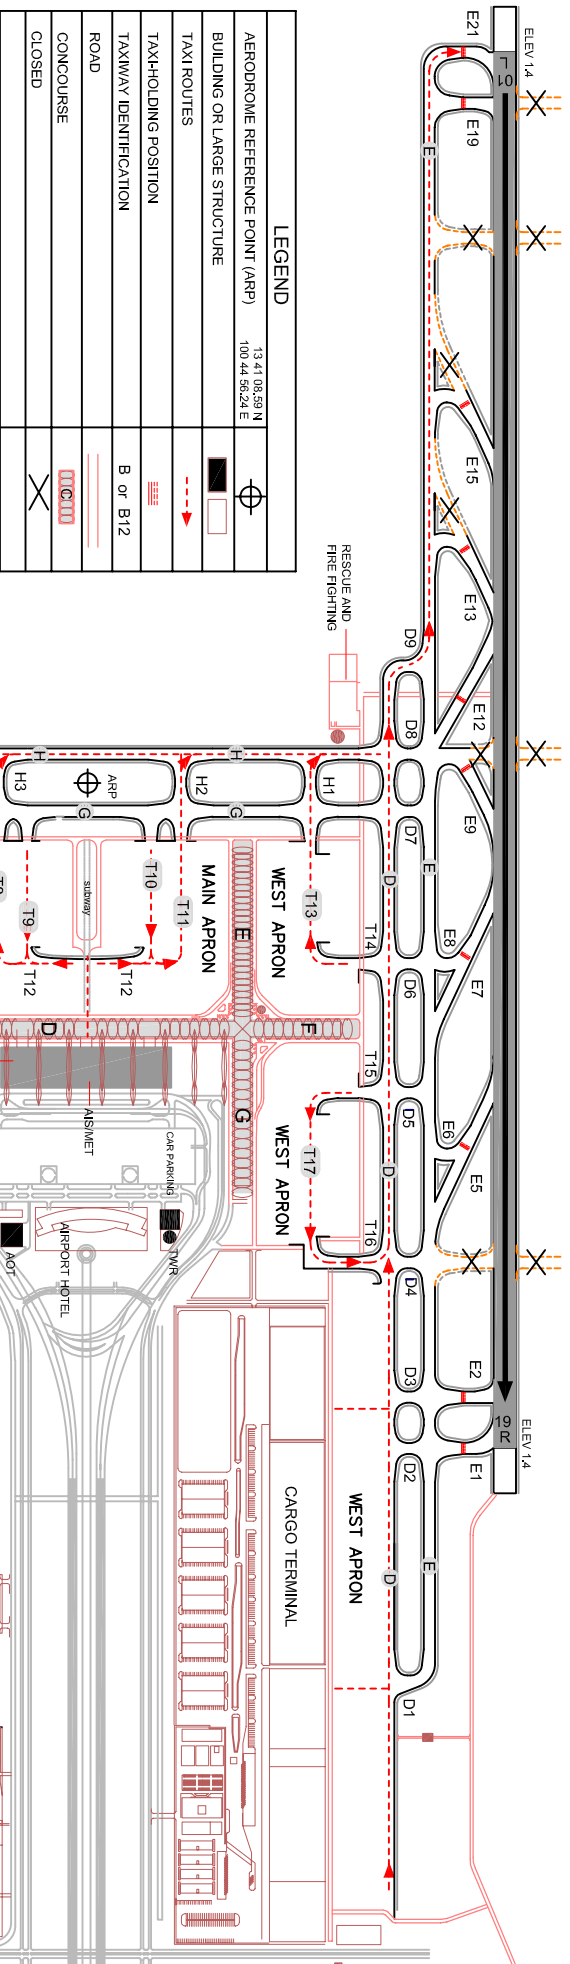

TAXIWAYS 30 m WEDE  
BEARING STRENGTH PCN 137/F/D/X/T  
TAXIWAY EDGE LIGHTS ON ALL TAXIWAYS  
TAXIWAY CENTRE LIGHTS ON ALL TAXIWAYS


LEGEND	
AERODROME REFERENCE POINT (ARP)	13 41 08.59 N 100 44 56.24 E
BUILDING OR LARGE STRUCTURE	[Symbol]
TAXI ROUTES	[Symbol]
TAXI-HOLDING POSITION	[Symbol]
TAXIWAY IDENTIFICATION	B or B12
ROAD	[Symbol]
CONCOURSE	[Symbol]
CLOSED	[Symbol]

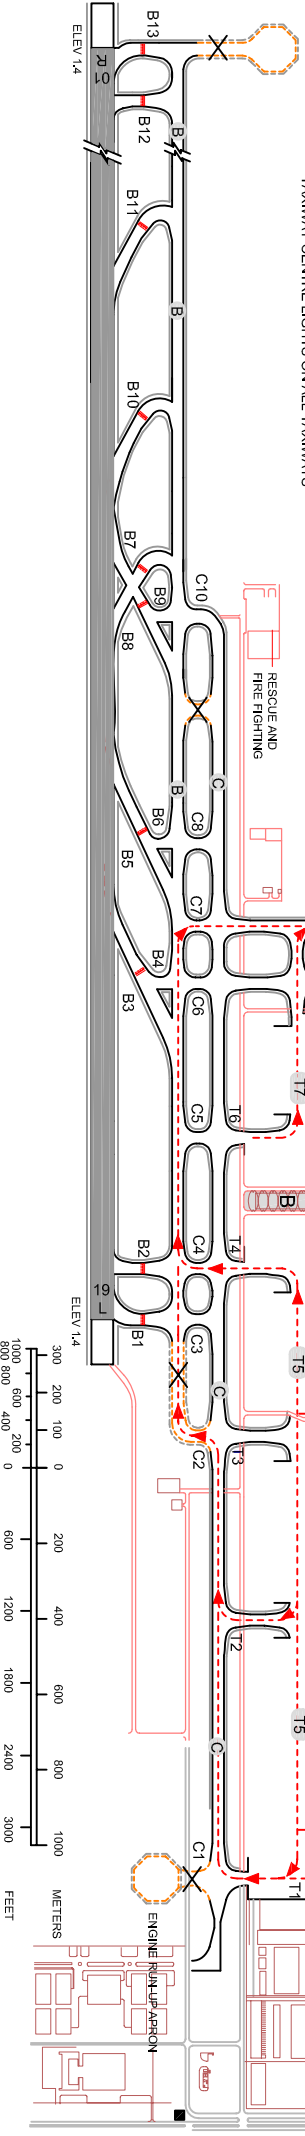

STANDARD TAXI ROUTES


OUTBOUND TAXI ROUTES - TAKE - OFF RUNWAY 01R

ELEVATIONS IN METRES  
BEARINGS ARE MAGNETIC  
ANNUAL CHANGE 0° 4' W  
MAGNETIC VARIATION 30' W (2025)

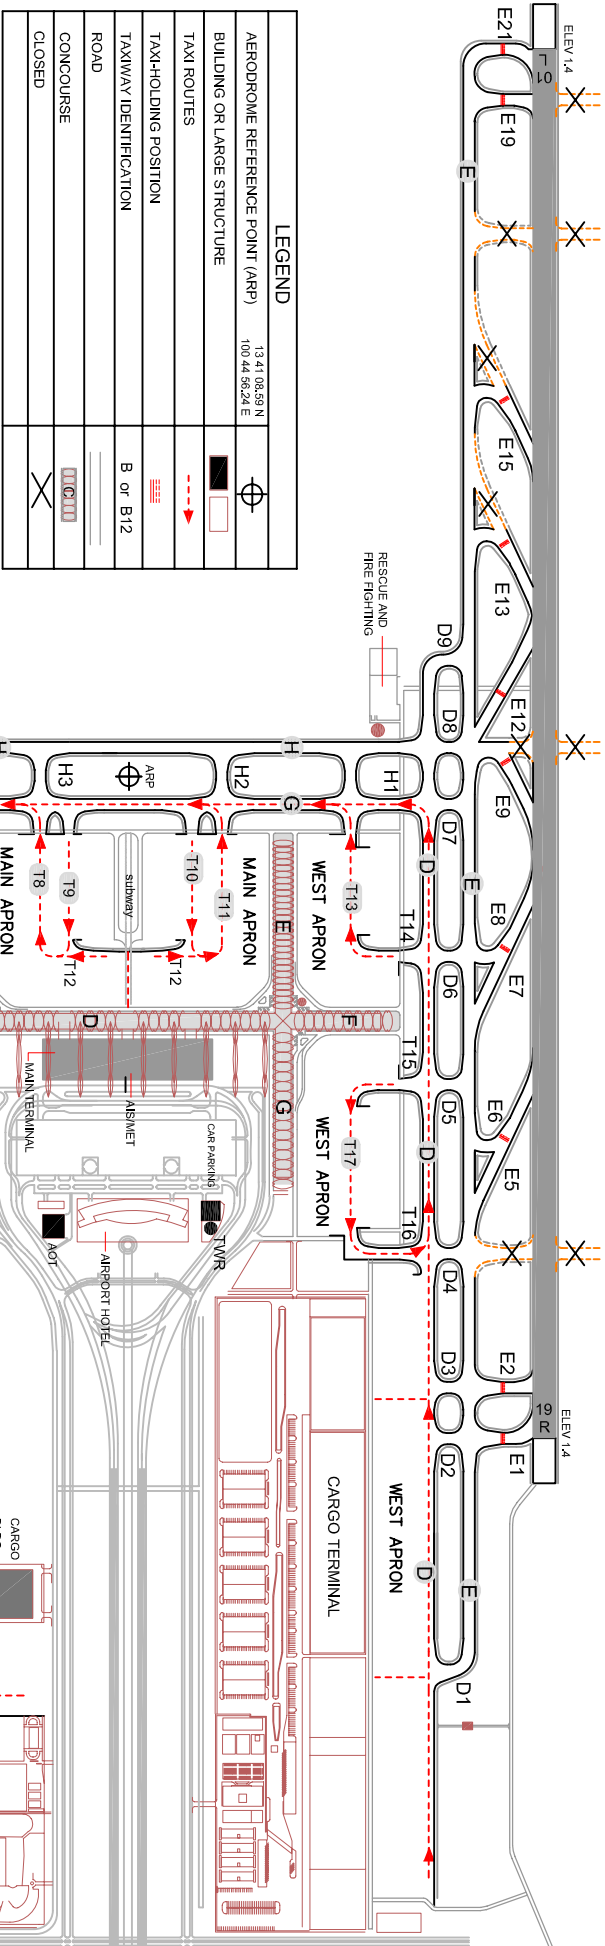

TAXIWAYS 30 m WEDE  
BEARING STRENGTH PCN 137/F/D/X/T  
TAXIWAY EDGE LIGHTS ON ALL TAXIWAYS  
TAXIWAY CENTRE LIGHTS ON ALL TAXIWAYS

RESCUE AND FIRE FIGHTING

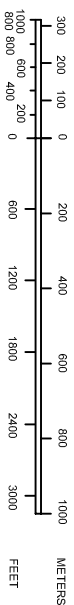

AERODROME GROUND  
MOVEMENT CHART - ICAO

APRON ELEV  
1.8 m(5.9 ft)

TWR FREQ 119.0 ( RWY 19R/01L )  
TWR FREQ 118.2 ( RWY 19L/01R )

GND FREQ 121.95 ( WEST APRON )  
GND FREQ 121.75 ( MAIN APRON )  
GND FREQ 121.65 ( EAST APRON )

# BANGKOK / Suvarnabhumi International

STANDARD TAXI ROUTES



OUTBOUND TAXI ROUTES - TAKE - OFF RUNWAY 19L

ELEVATIONS IN METRES  
BEARINGS ARE MAGNETIC  
ANNUAL CHANGE OF 4 W

**LEGEND**

AERODROME REFERENCE POINT (ARP)	13 41 08.53 N 100 44 56.24 E	
BUILDING OR LARGE STRUCTURE		
TAXI ROUTES		
TAXI-HOLDING POSITION		
TAXIWAY IDENTIFICATION	B or B12	
ROAD		
CONCOURSE		
CLOSED		


TAXIWAYS 30 m WEDE  
BEARING STRENGTH PCN 137/F/D/X/T  
TAXIWAY EDGE LIGHTS ON ALL TAXIWAYS  
TAXIWAY CENTRE LIGHTS ON ALL TAXIWAYS

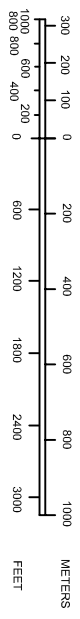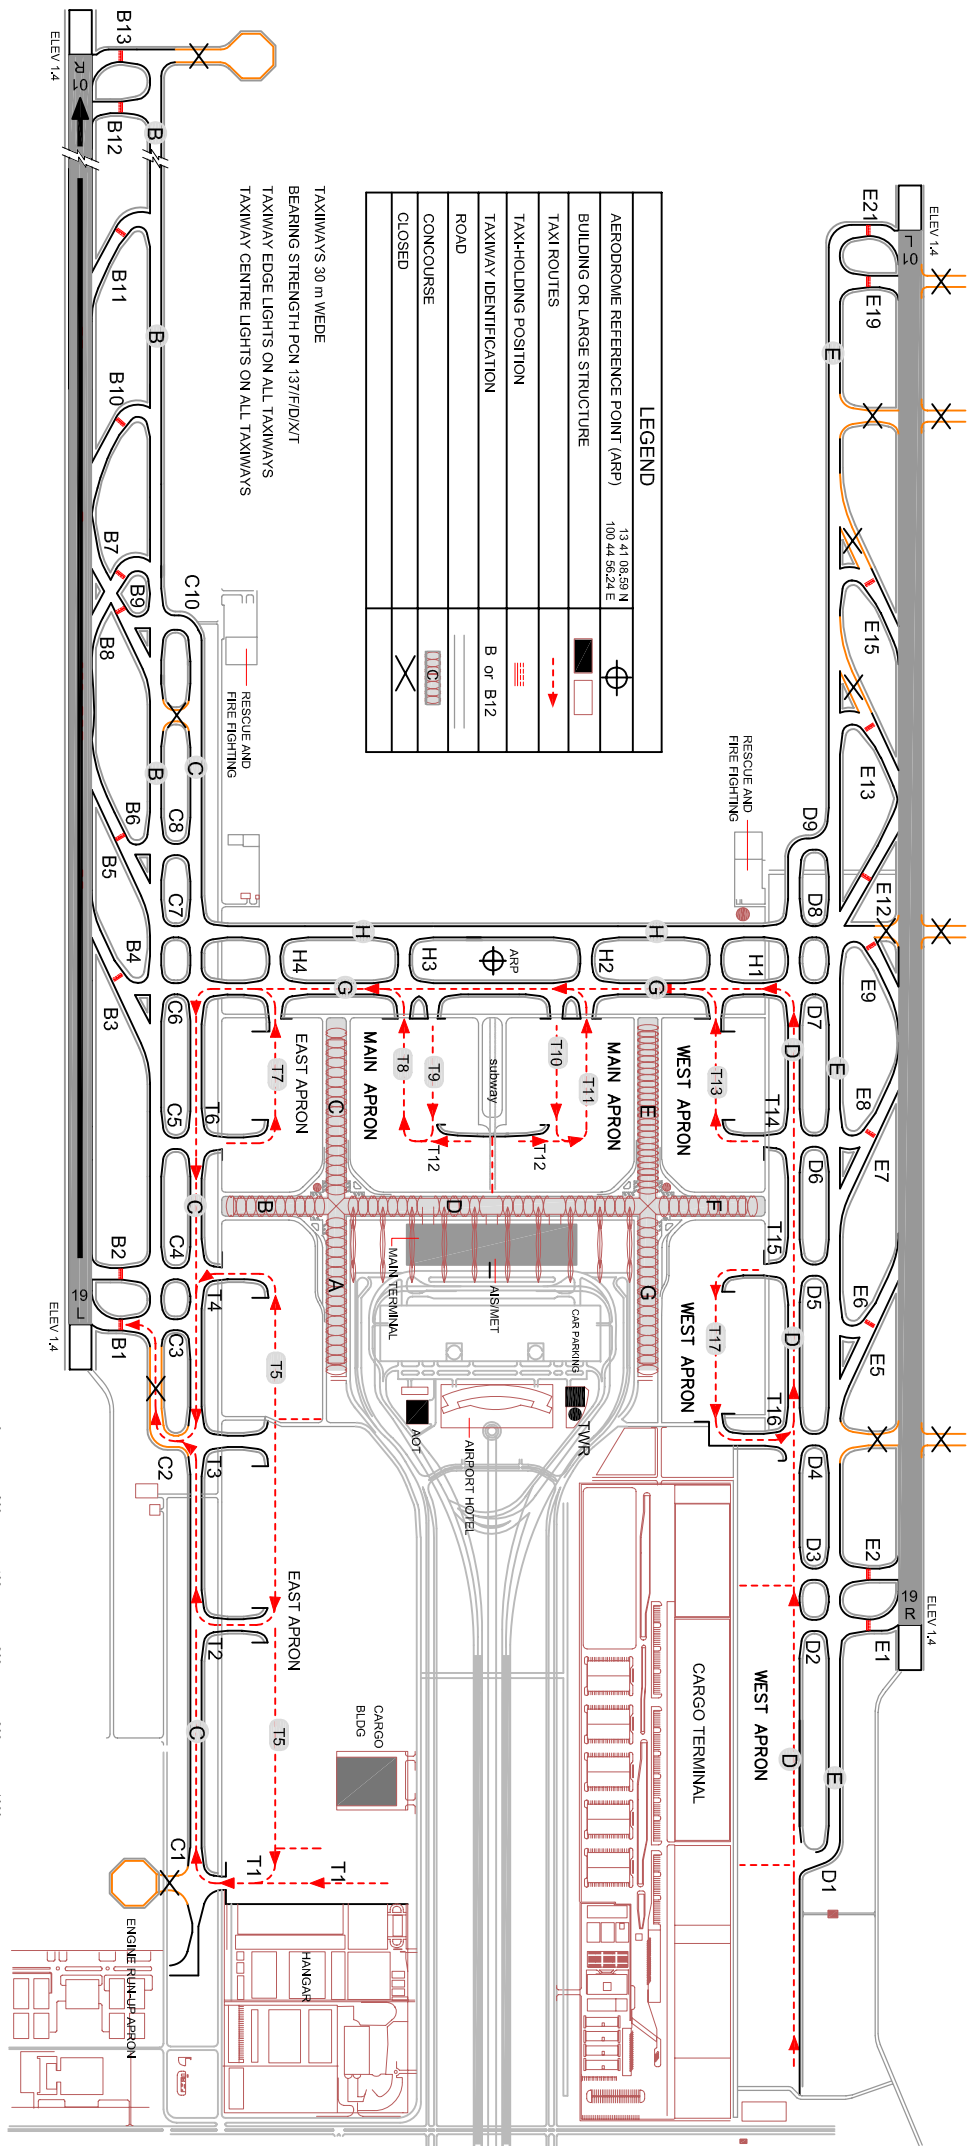

STANDARD TAXI ROUTES

OUTBOUND TAXI ROUTES - TAKE - OFF RUNWAY 19R

ELEVATIONS IN METRES  
BEARINGS ARE MAGNETIC  
WIND  $090^{\circ}$  @ 3m (1000ft)  
ANNUAL CHANGE  $0^{\circ}$  4 W

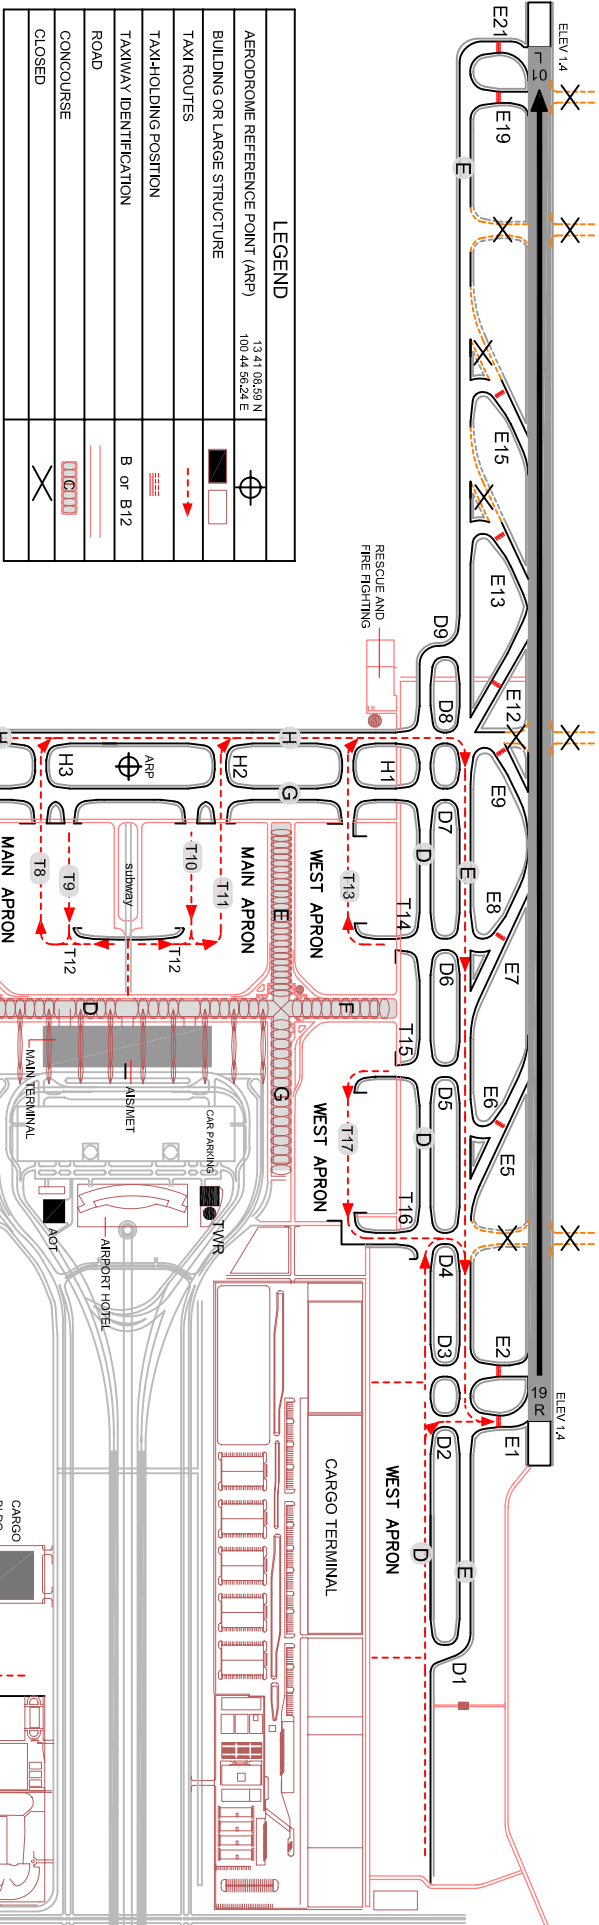

TAXIWAYS 30 m WEDE  
BEARING STRENGTH PGN 137E/D/X/T  
TAXIWAY EDGE LIGHTS ON ALL TAXIWAYS  
TAXIWAY CENTRE LIGHTS ON ALL TAXIWAYS

